


Vorentwurf 1 DG
M 1:100
Bau-ART GmbH
25.07.2011

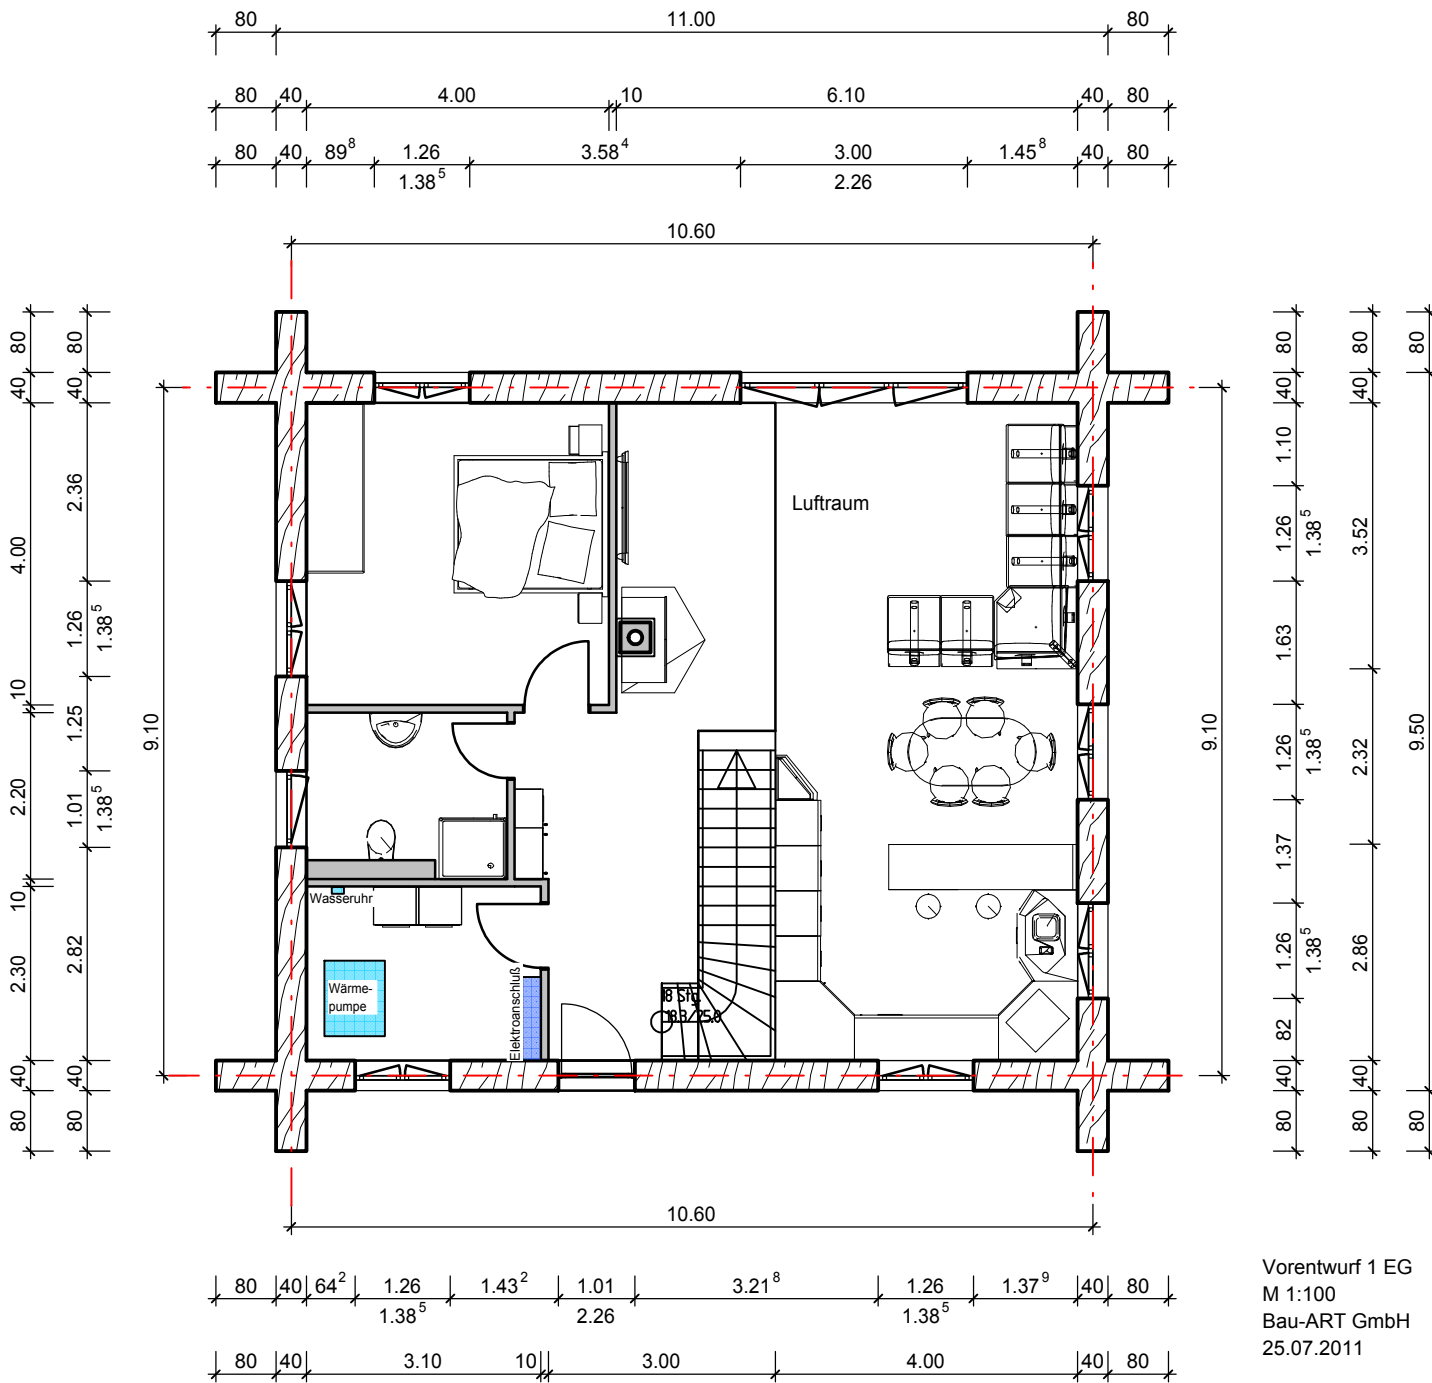

Vorentwurf 1 EG
M 1:100
Bau-ART GmbH
25.07.2011