
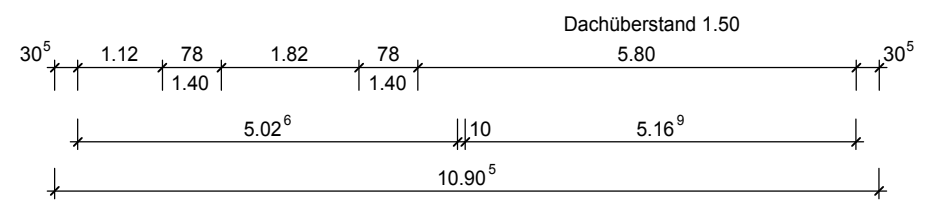
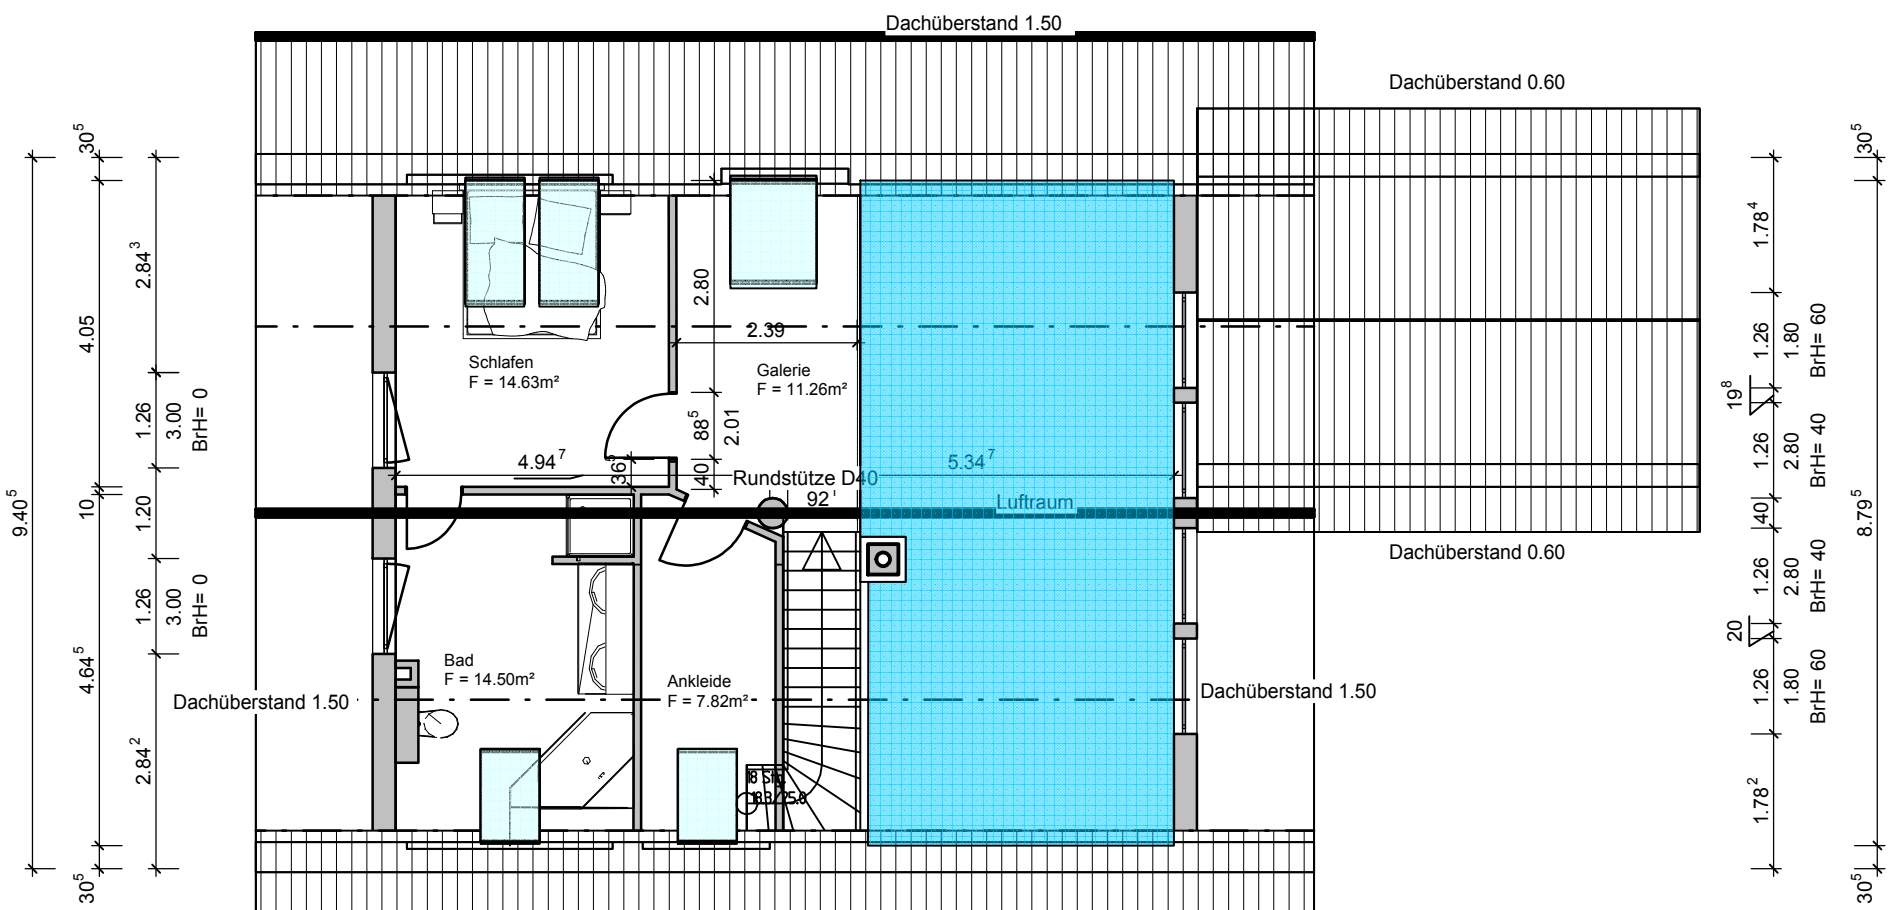


EG4
M 1:100
Bau-ART GmbH
30.08.2011

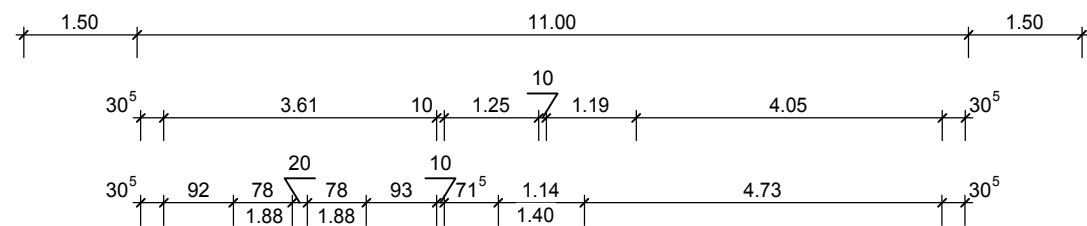

DG5
M 1:100
Bau-ART GmbH
30.08.2011